





(MATCHLINE PART 01)
SEE DRAWING NO:A3.01
SEE DRAWING NO:A3.02
(MATCHLINE PART 02)

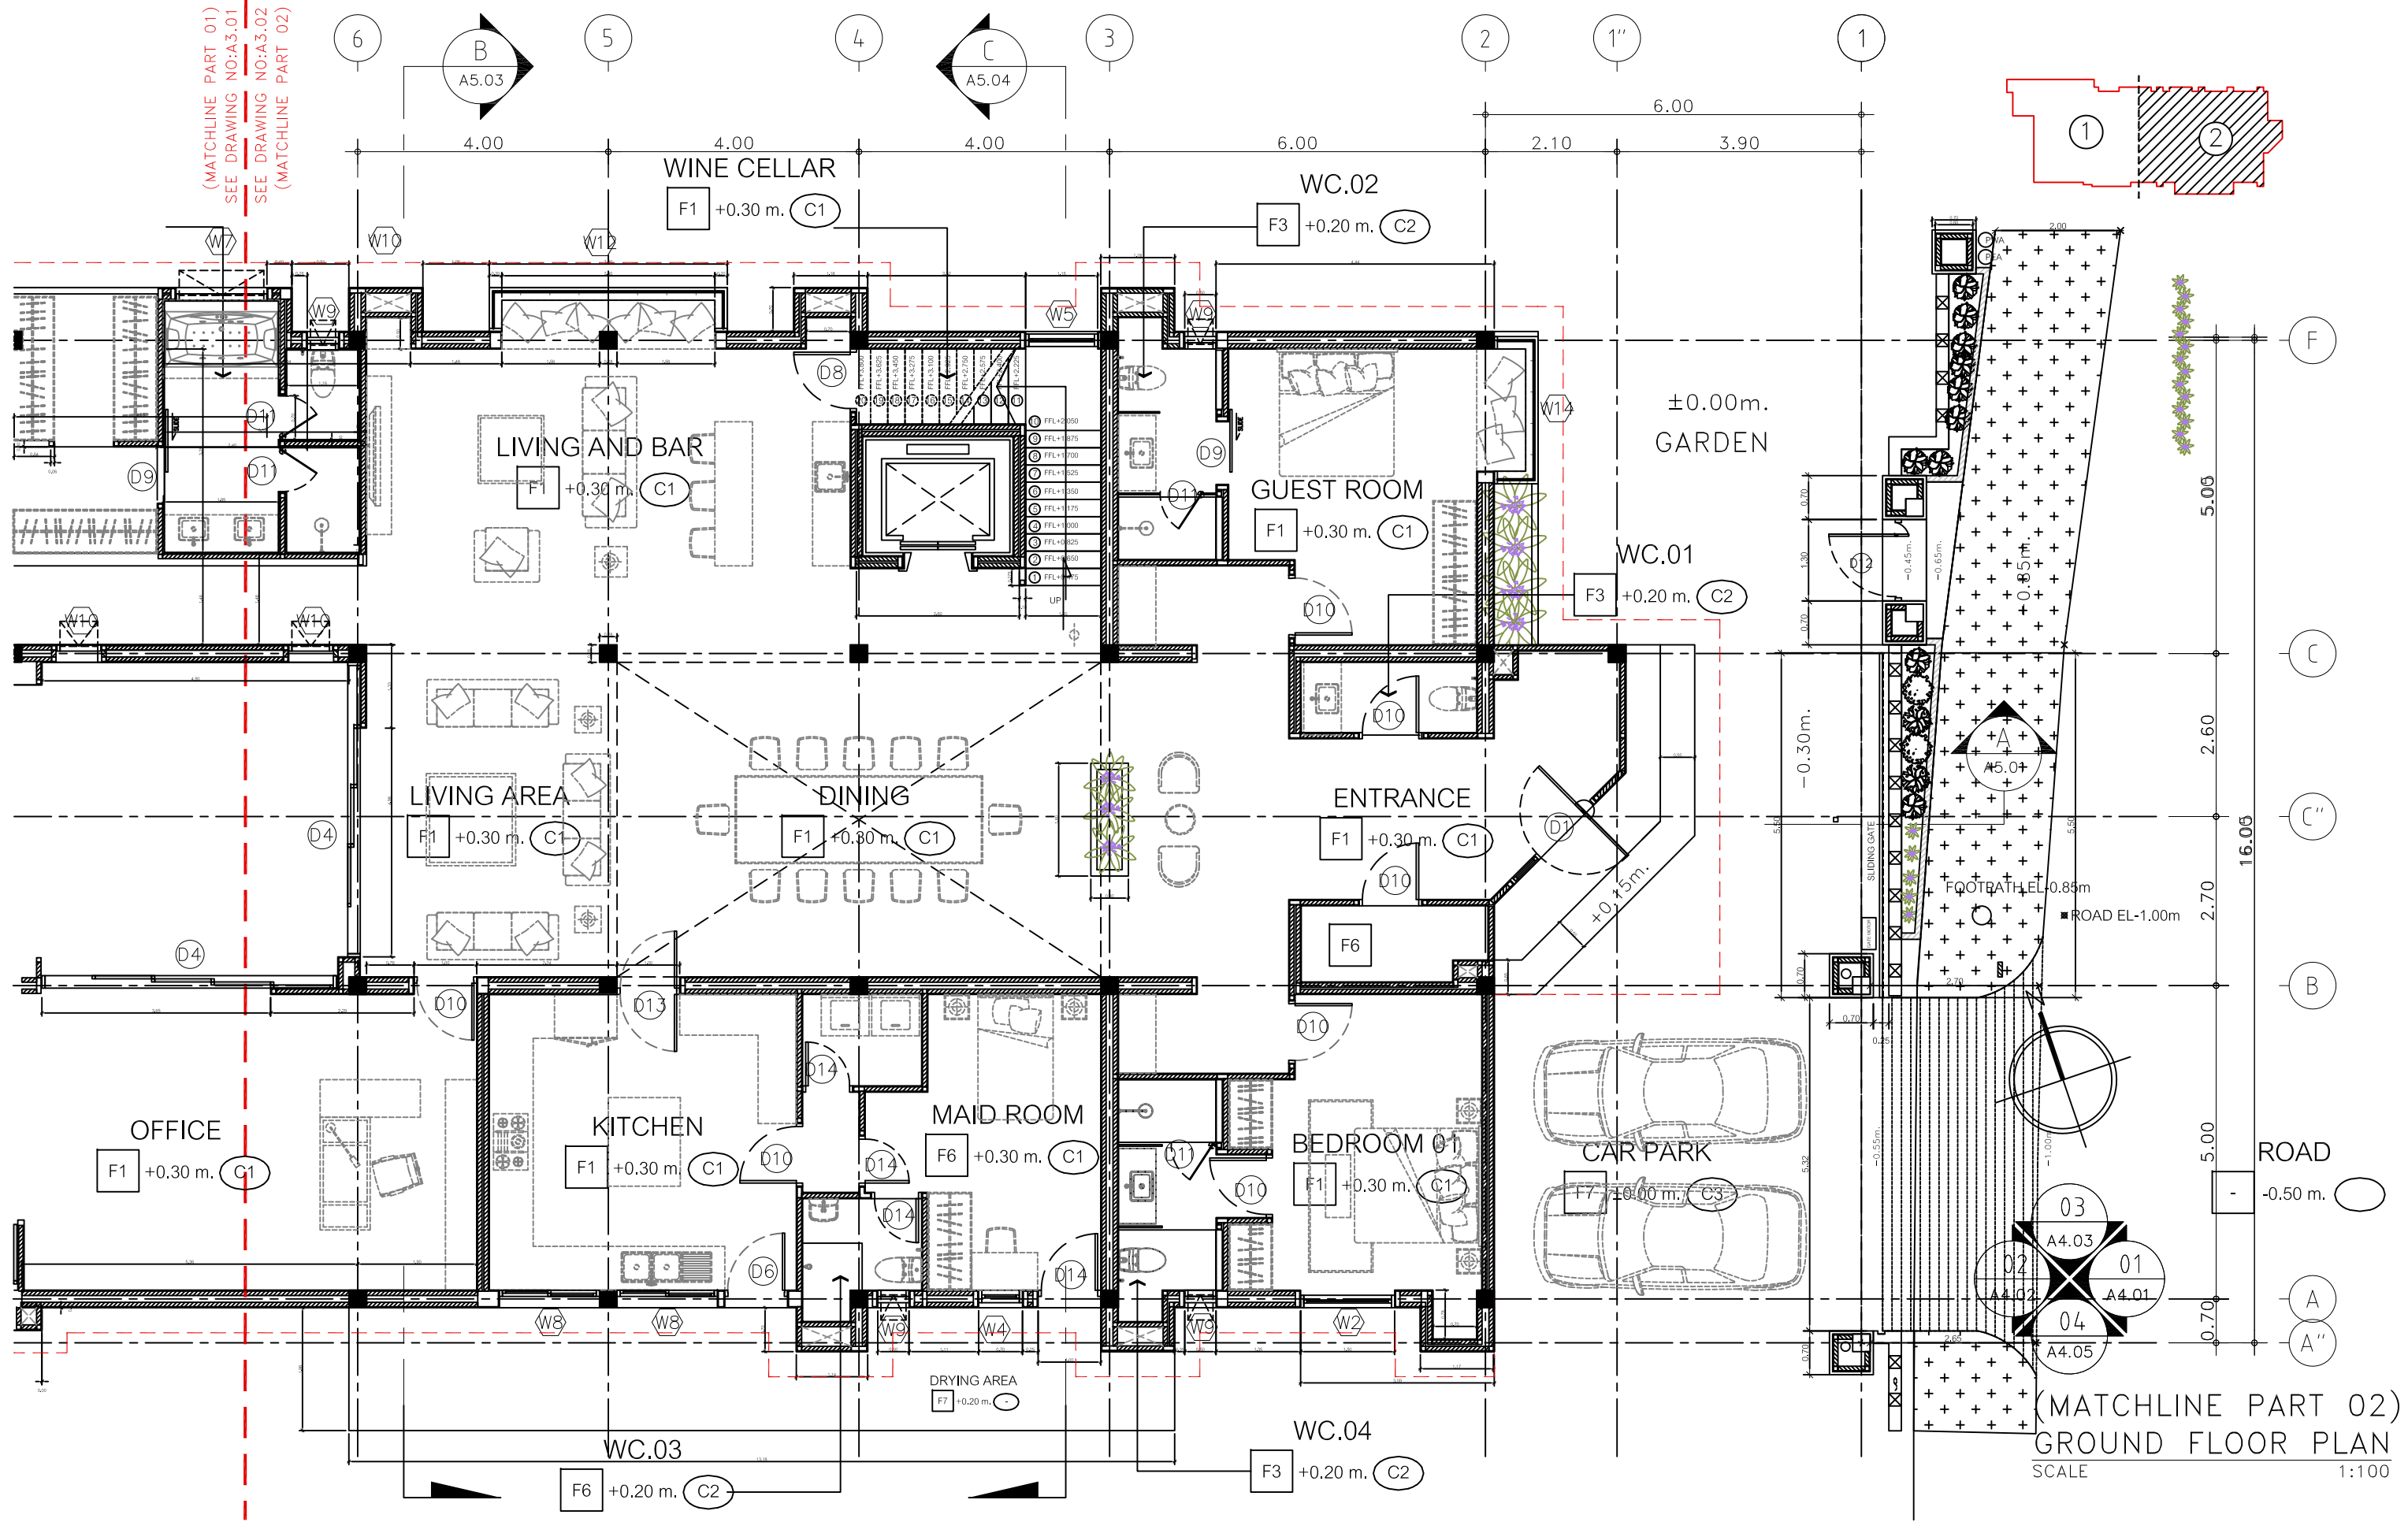

(MATCHLINE PART 02)
GROUND FLOOR PLAN
SCALE 1:100

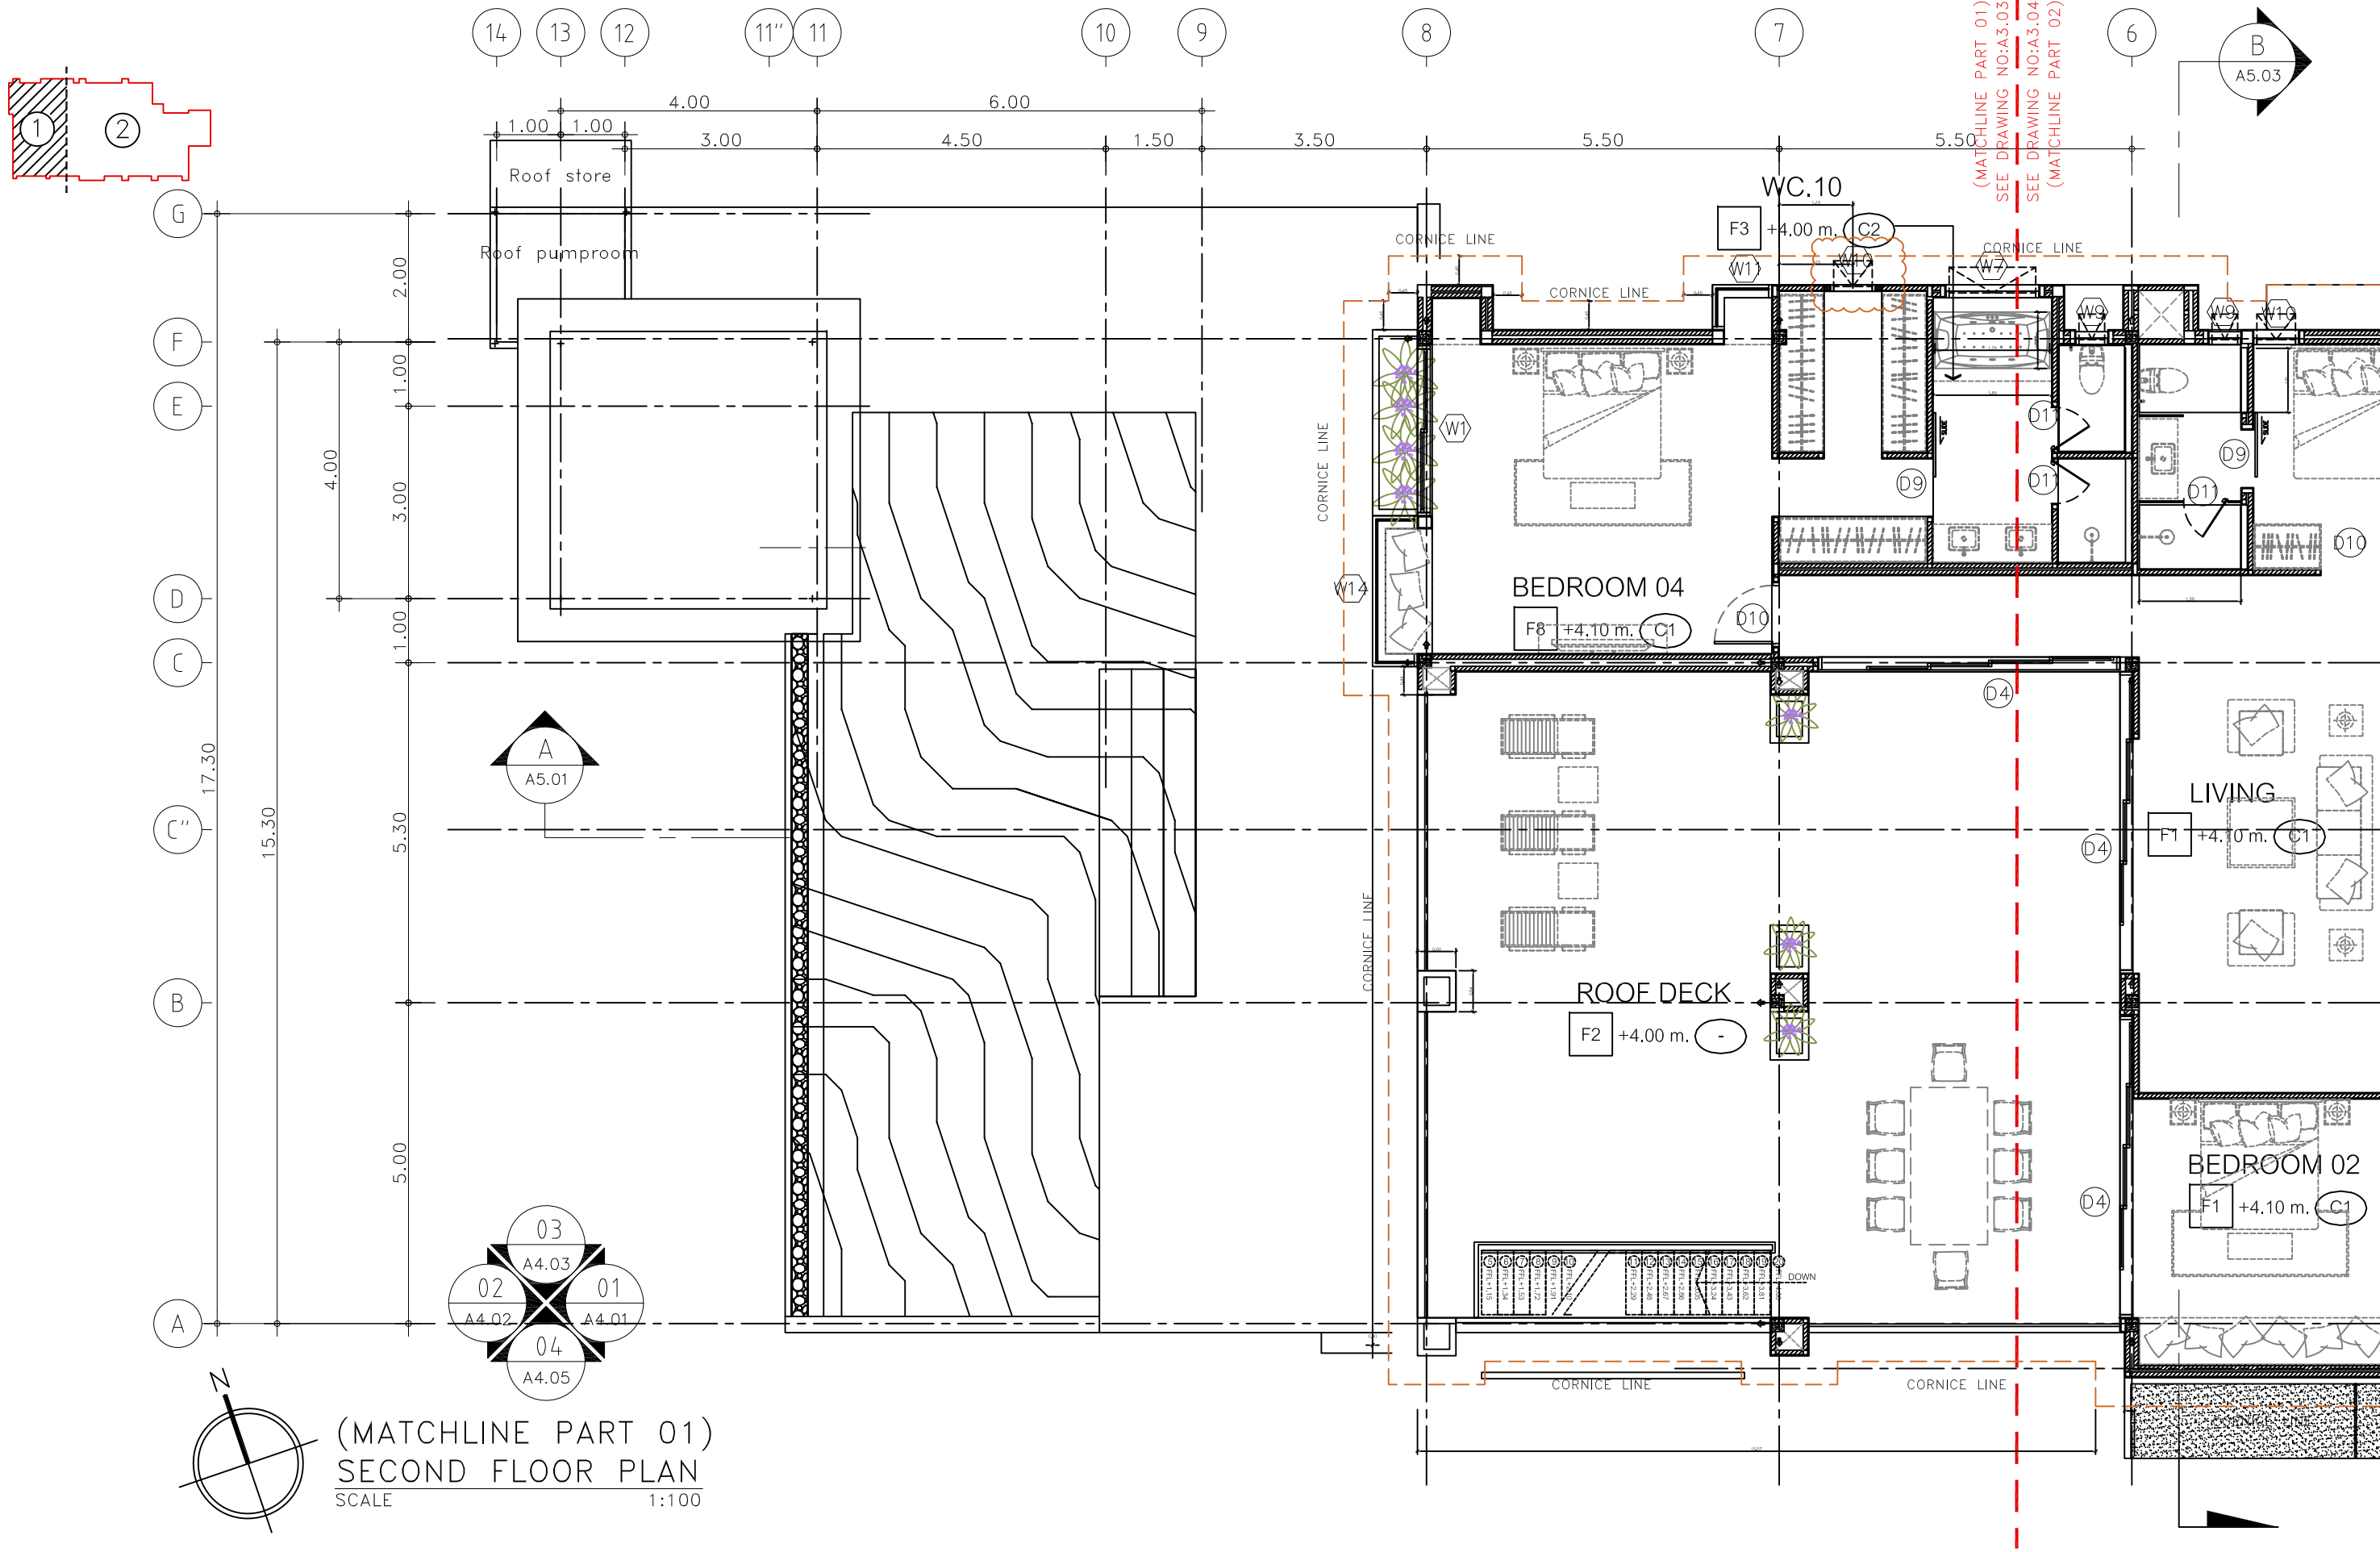

(MATCHLINE PART 01)
SECOND FLOOR PLAN
 SCALE 1:100

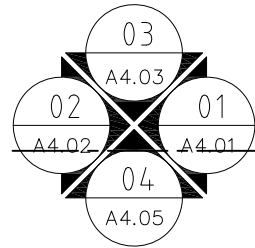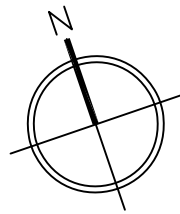

(MATCHLINE PART 01)
 SEE DRAWING NO:A3.03
 SEE DRAWING NO:A3.04
 (MATCHLINE PART 02)

